


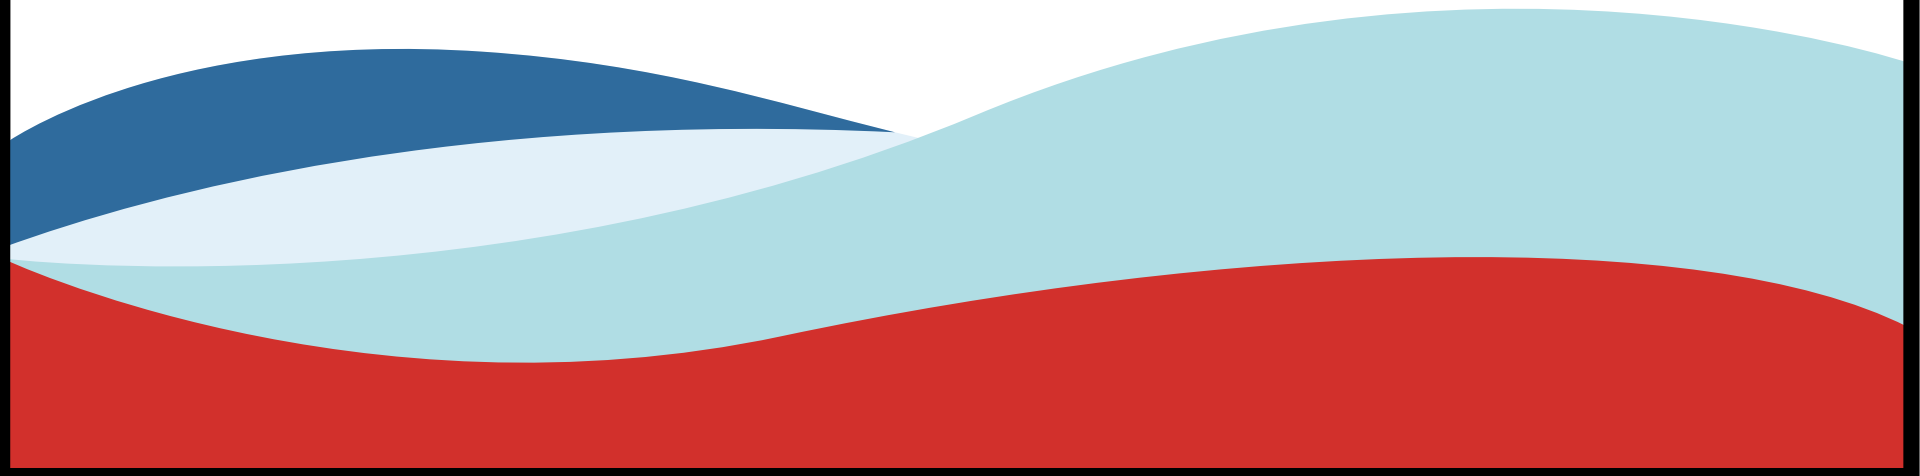

NICHOLSON STREET PUBLIC SCHOOL
Parents and Citizens Association

PLAYGROUND AND OUTDOOR LEARNING

"Enhanced learning and experience through improved physical environment, such as play areas and outdoor education facilities."



Covered Outdoor **Learning Area**

The adjacent design has formed the foundation for our concept, as it delivers on the core requirements, is affordable, and sits well within the current school environment.



CONCEPT ONLY


Covered Outdoor Learning Area

We have sourced high quality materials with a combination of hardwoods (bark kept on!) to be used for uprights and ex-Taronga Zoo beams and trusses also being utilised.

These materials are extremely cost effect but also fit perfectly into the “bush feel” of the school.



Covered Outdoor Learning Area

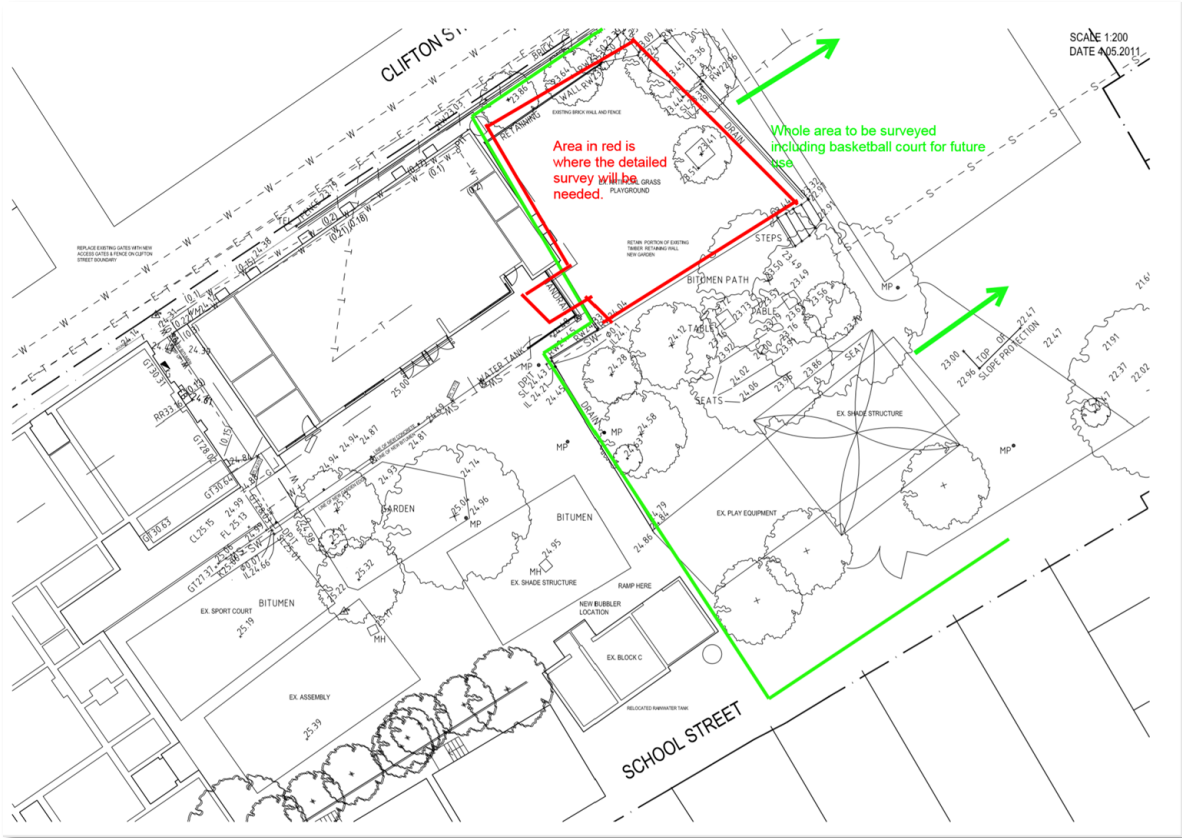



Covered Outdoor Learning Area

The proposal is to build the covered structure in the current synthetic grasses area, thereby enabling covered access from the classroom (via the corridor outside the library).


This area has some key benefits:

- 1) Significantly less preparation compared to others areas within the grounds
- 2) We do not lose any play area as the roof height ensures ball games etc are not compromised
- 3) Multi-tiered seating and a stage can be installed around the perimeter
- 4) If cost dictates, we can reuse the existing ground cover
- 5) Other school areas remain open to classroom expansion if required.

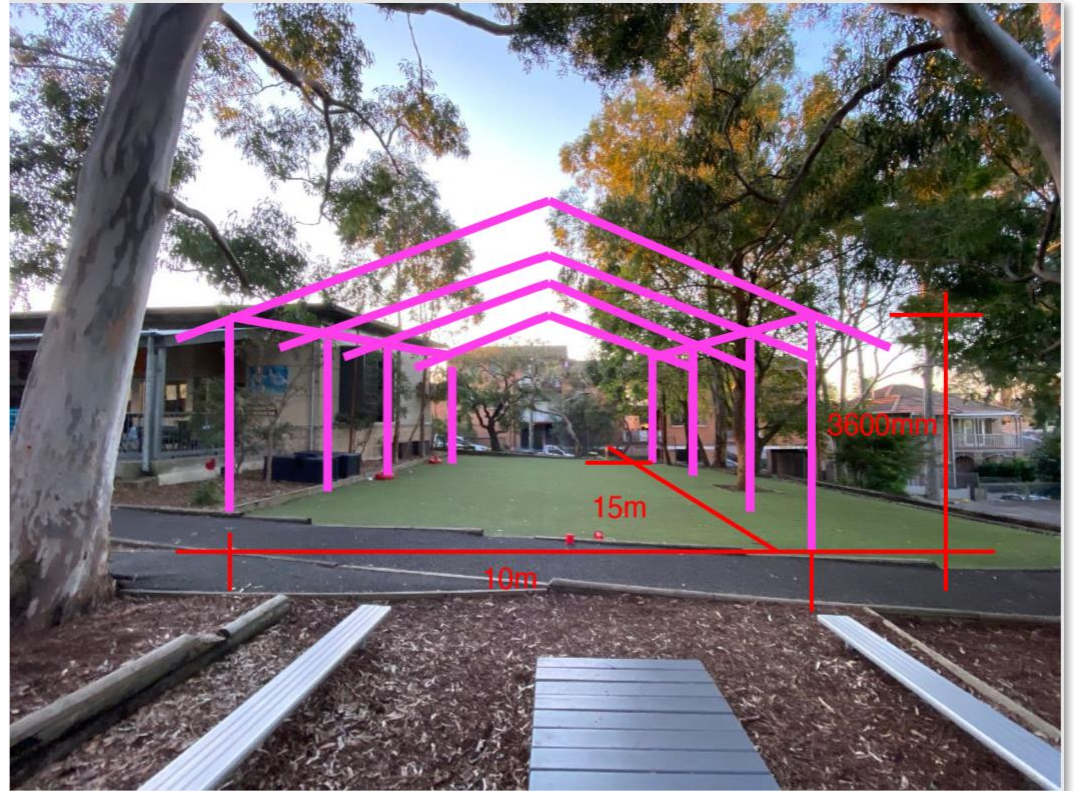

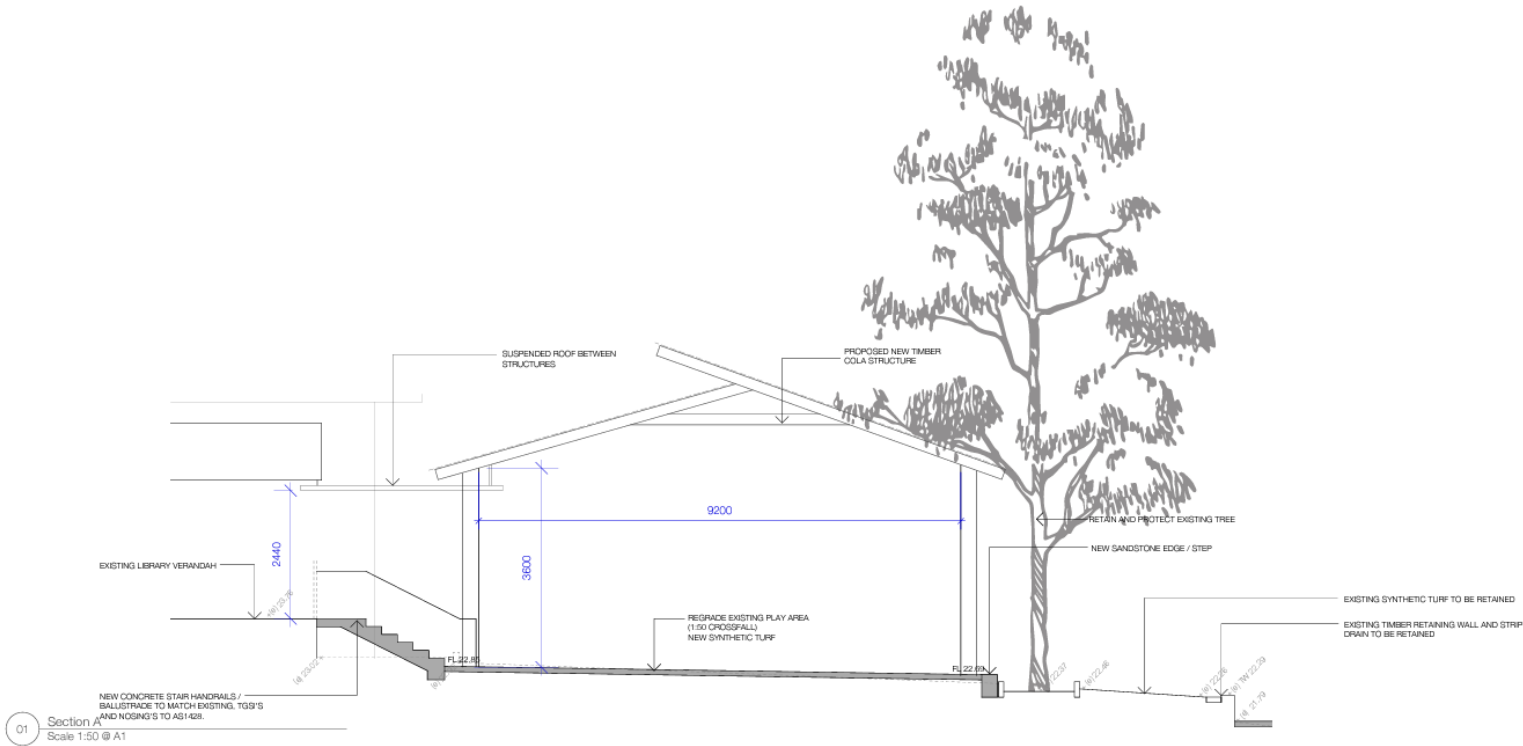

01 Section A
Scale 1:50 @ A1

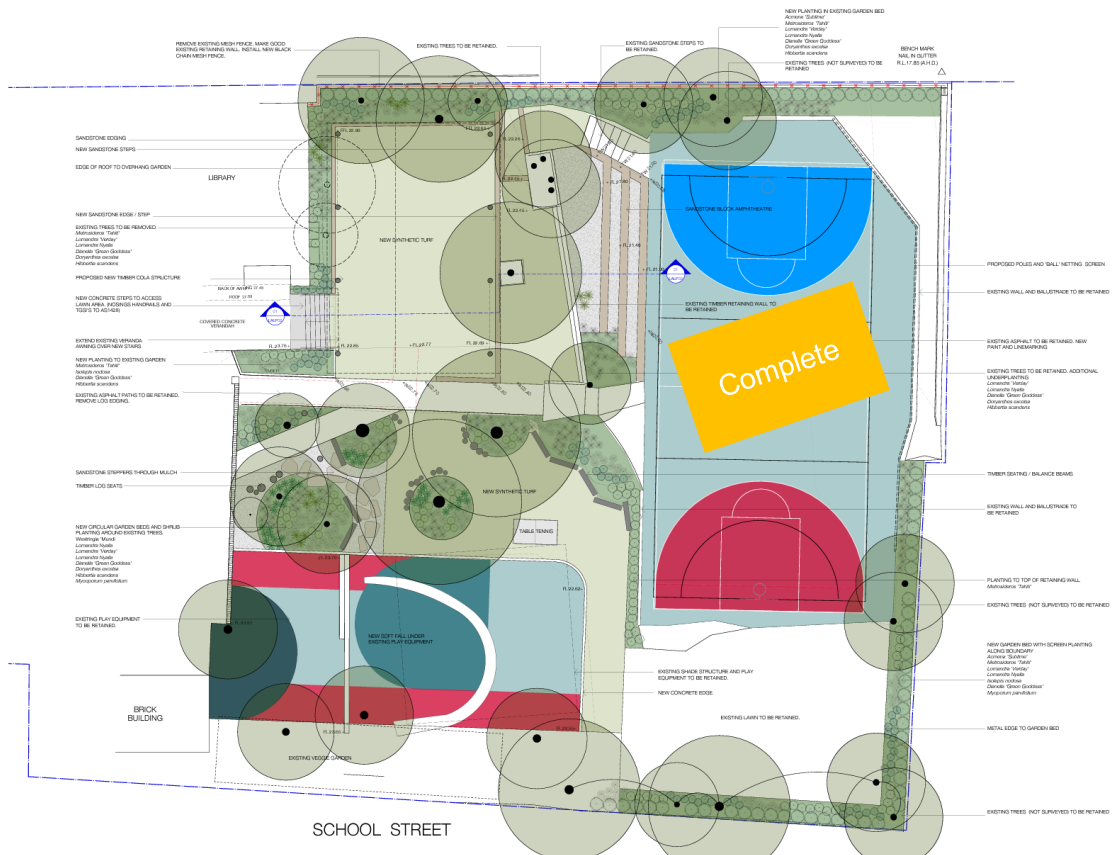

REV	DATE	DOCUMENT STATUS/ AMENDMENTS
01	15.10.20	PRELIMINARY
02	26.10.20	CONCEPT ISSUE



black beetle
Landscape Architecture and Design
Black Beetle Pty Ltd
Level 1, 1073 Pittwater Road, Crows Nest NSW 1585
Tel: 0422 100 416
email: blackbeetle@blackbeetle.com.au

PROJECT
Nicholson Street Public School
Nicholson Street
BALMAIN EAST, NSW
DRAWING TITLE
Landscape Masterplan

Drawn	JK / GB	Client
Landscape Architect	JK / GB	Nicholson Street Public School
Scale	1:100 @ A1	Name
Drawn By	JK / GB	Development Application
Drawn Date	26.10.20	Drawn Number / Title
Drawn Scale	BB 1201	LA LP 01/02

